



SECOND FLOOR PLAN

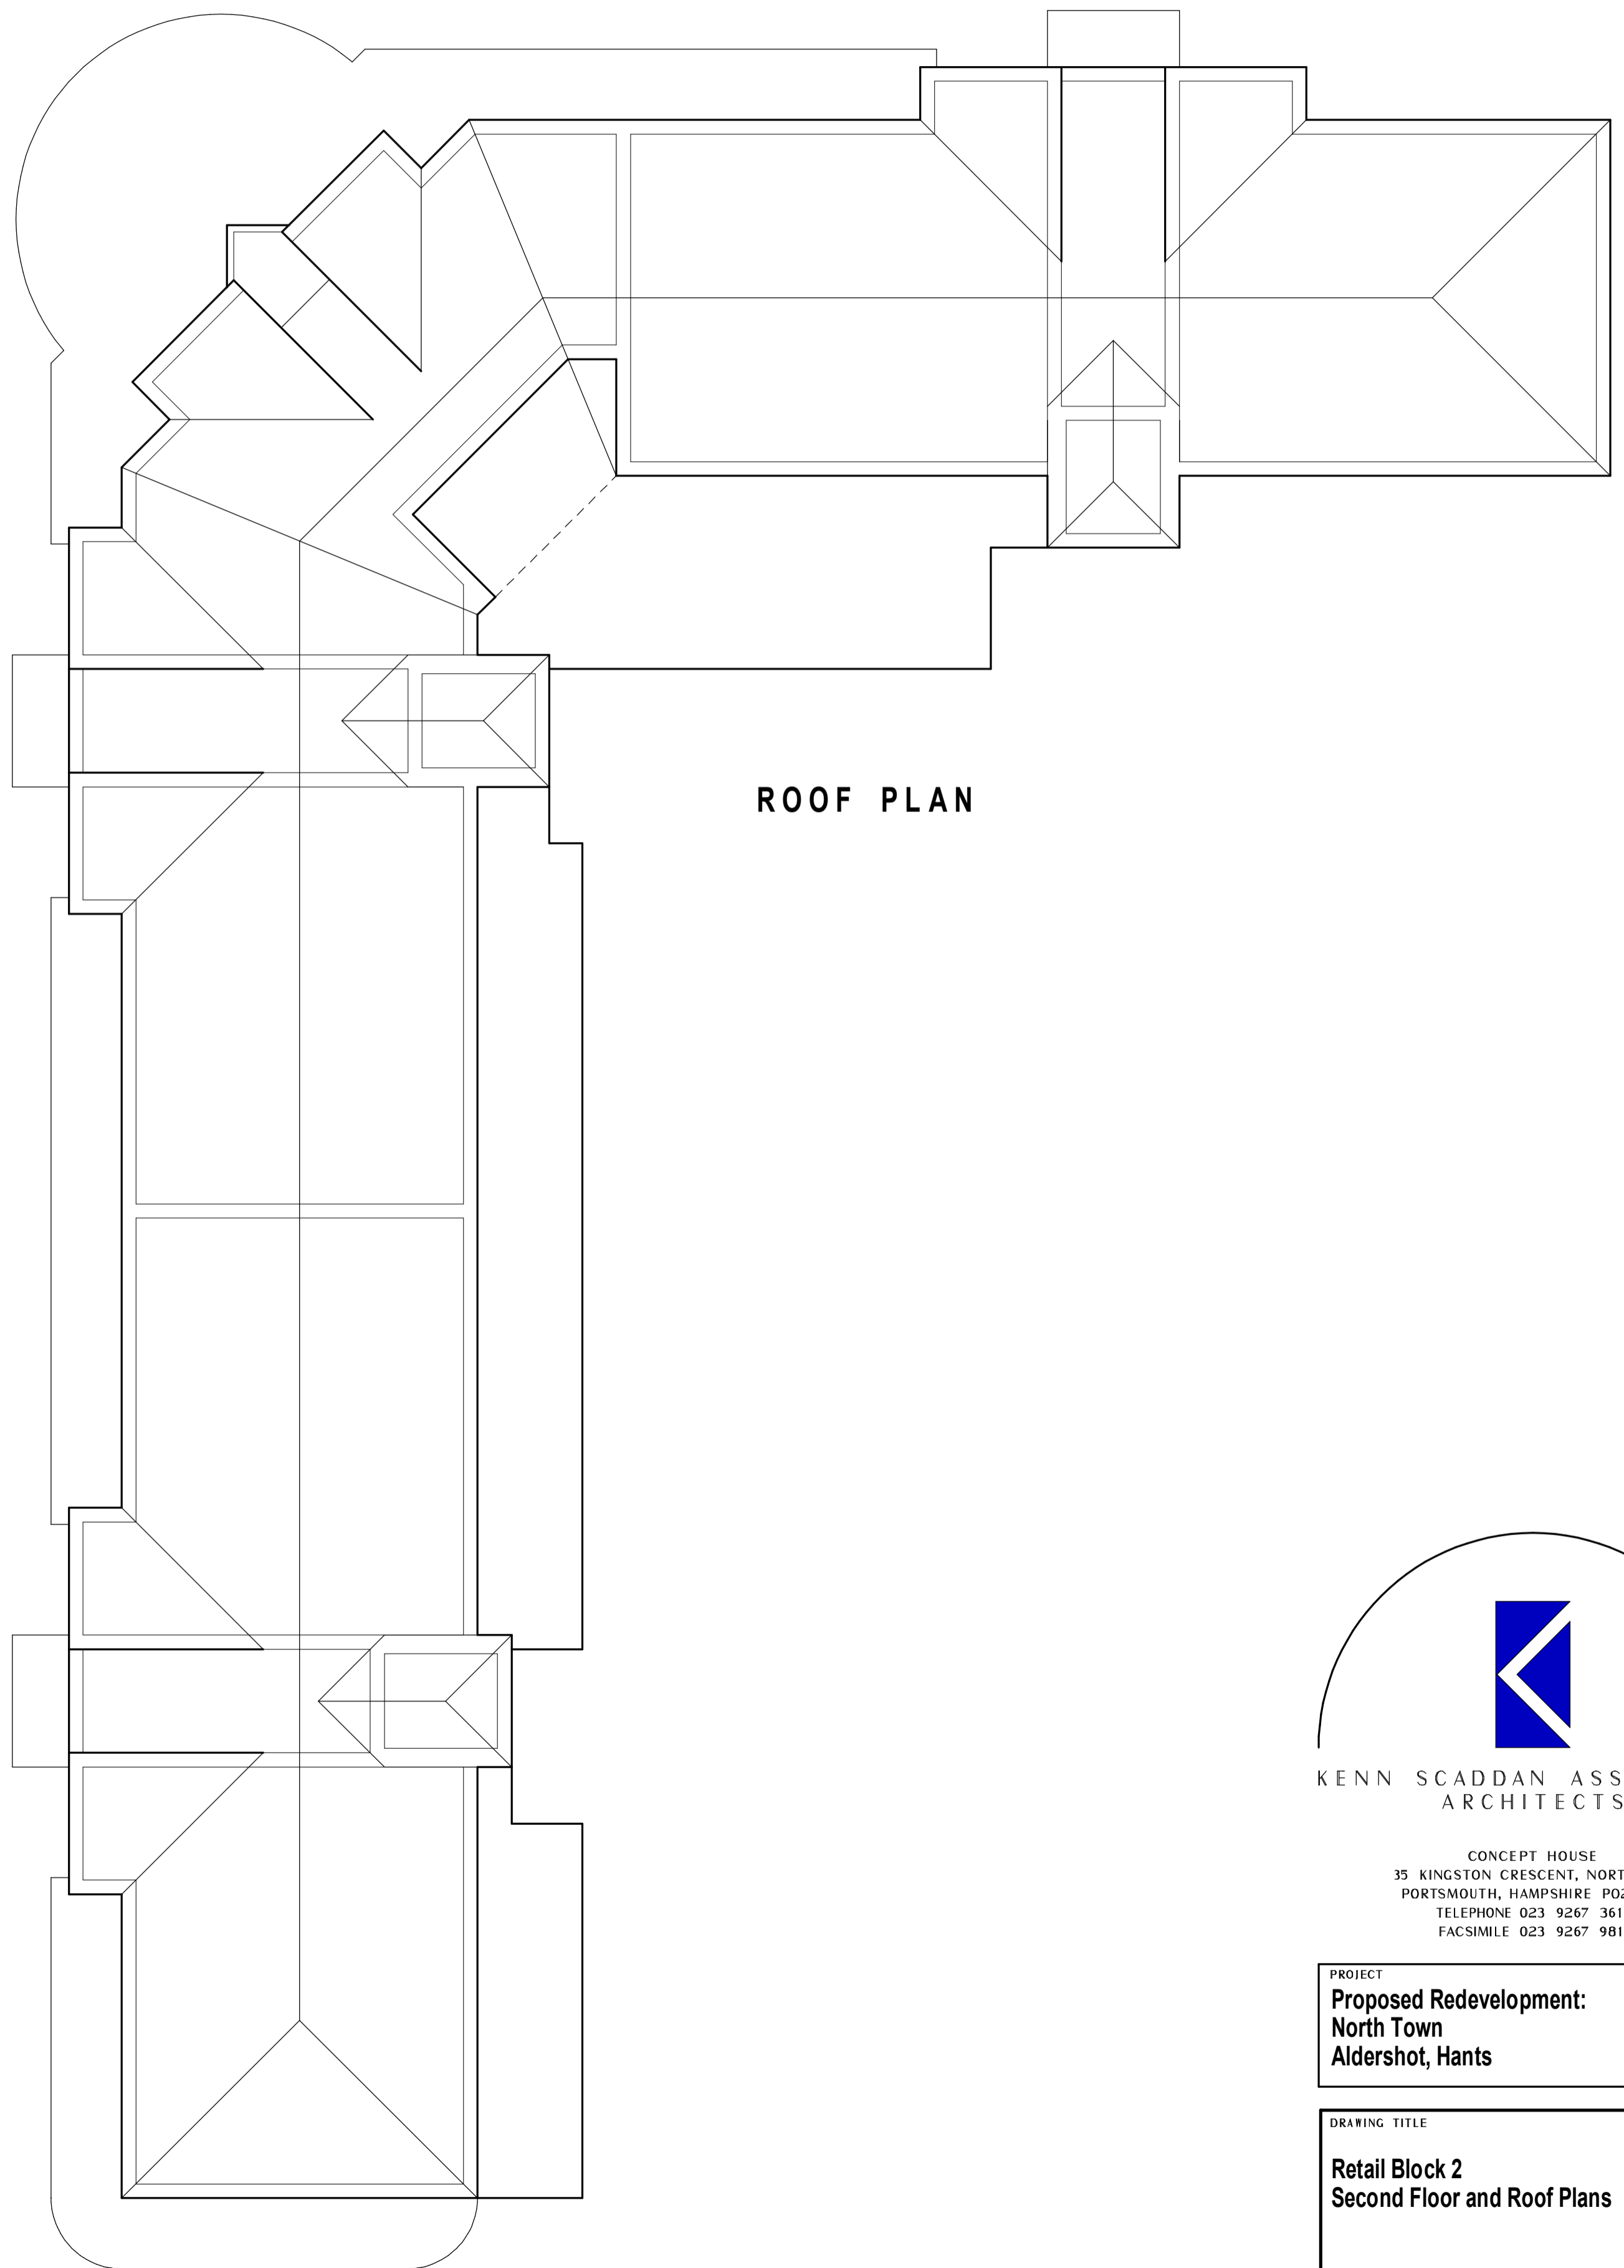

ROOF PLAN

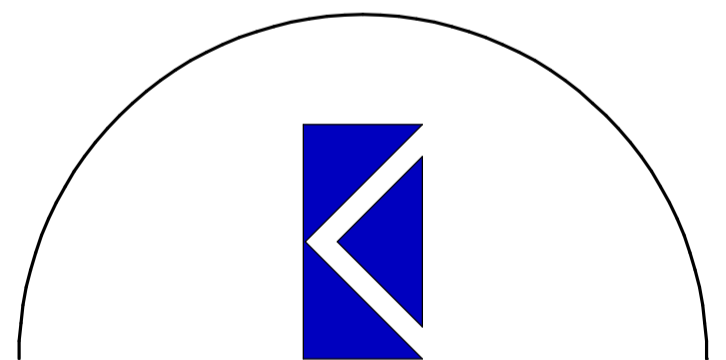

KENN SCADDAN ASSOCIATES ARCHITECTS

CONCEPT HOUSE
35 KINGSTON CRESCENT, NORTH END
PORTSMOUTH, HAMPSHIRE PO2 8AA
TELEPHONE 023 9267 3618
FACSIMILE 023 9267 9819

PROJECT
**Proposed Redevelopment:
North Town
Aldershot, Hants**

DRAWING TITLE
**Retail Block 2
Second Floor and Roof Plans**

Date	July 2009	Drawn by	PJ/LD
Scale	1:100	Drawing No.	940-PD-205
		REV.	