



16 FLAT BLOCK - FRONT ELEVATION

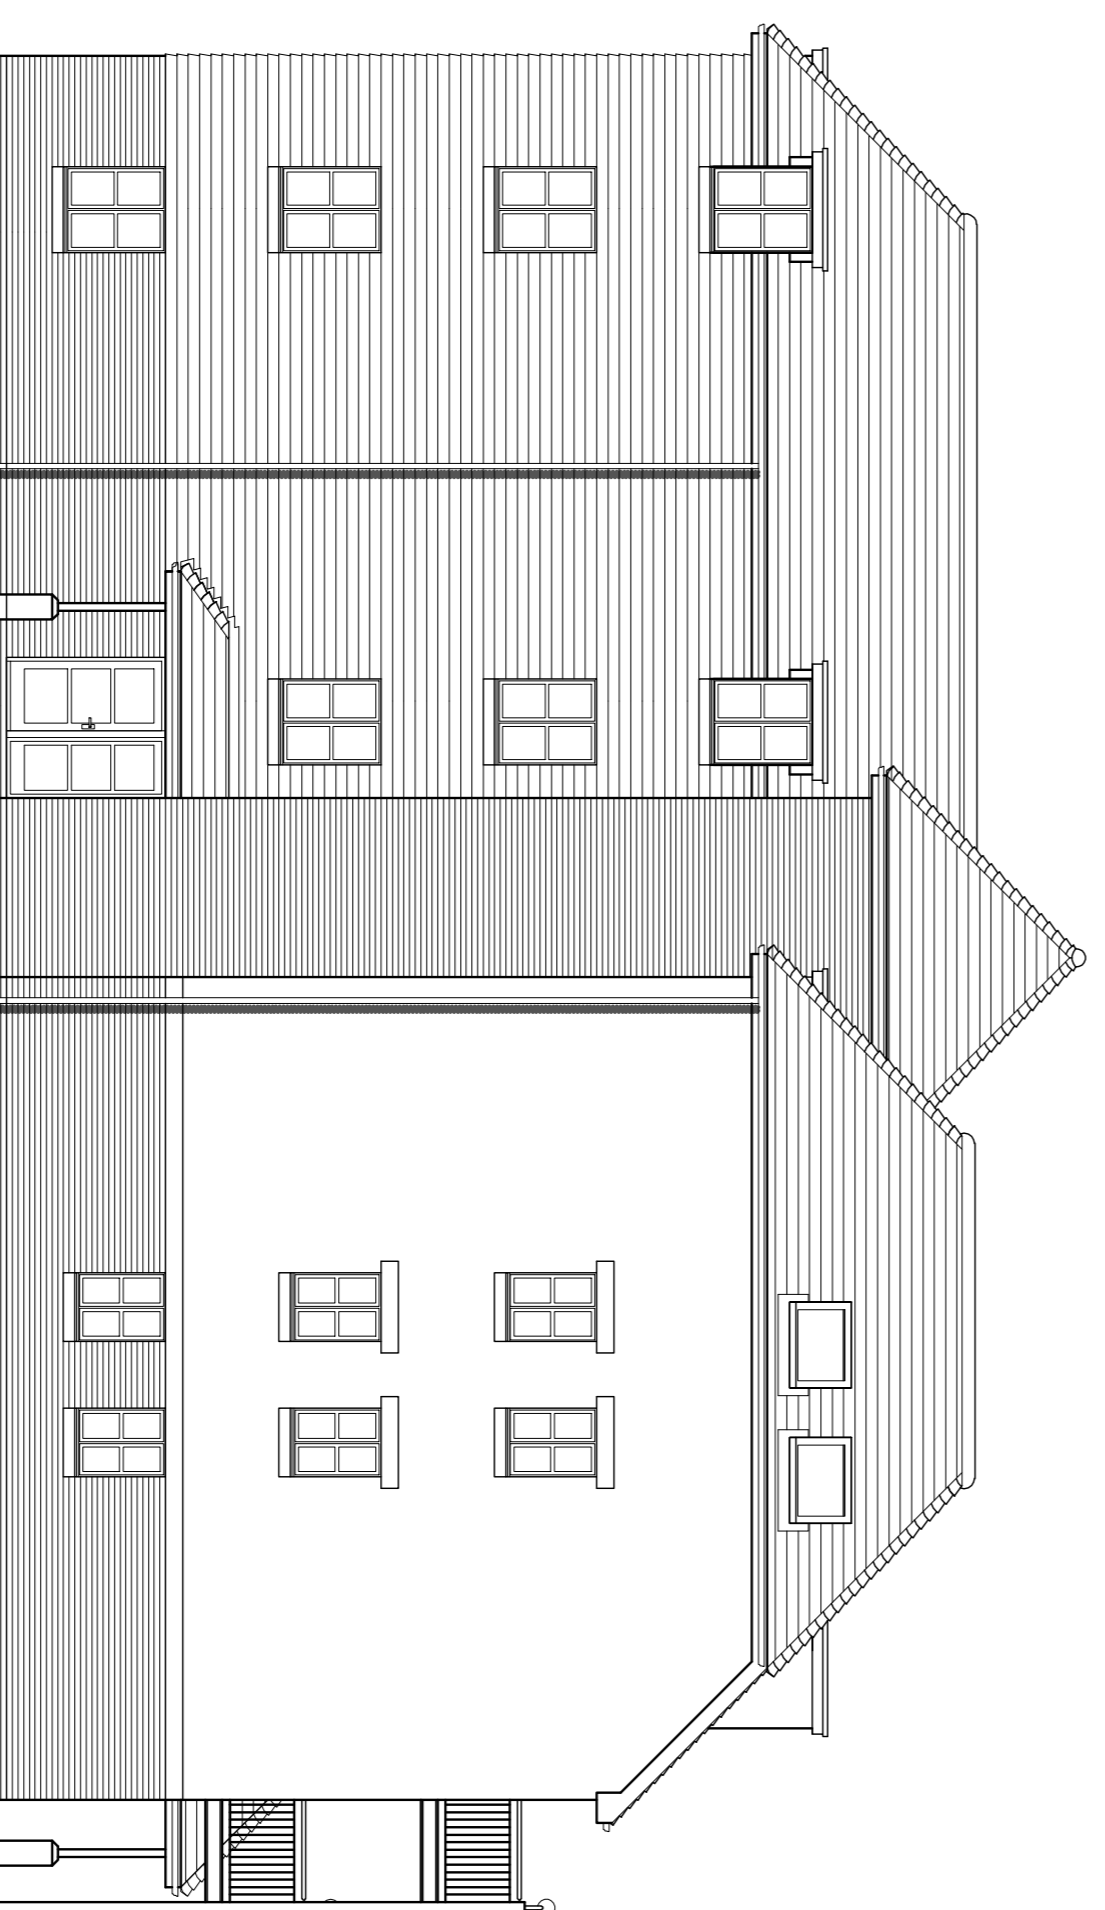


16 FLAT BLOCK - REAR ELEVATION



16 FLAT BLOCK - SIDE ELEVATION

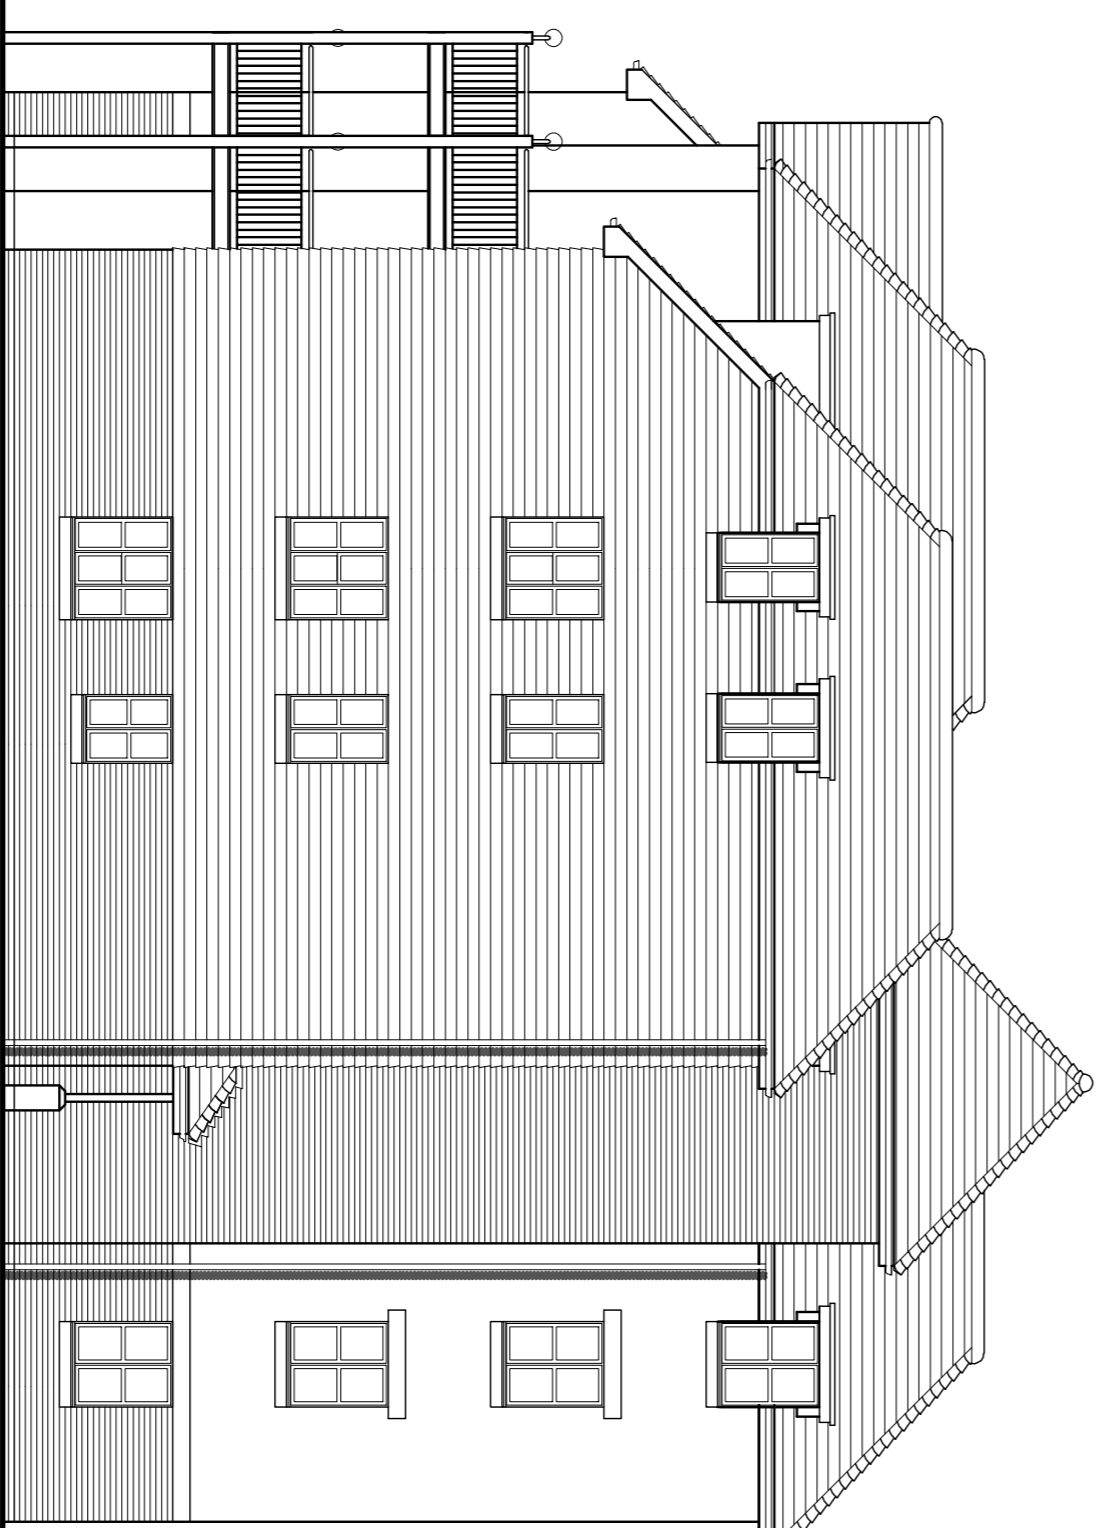

16 FLAT BLOCK - SIDE ELEVATION

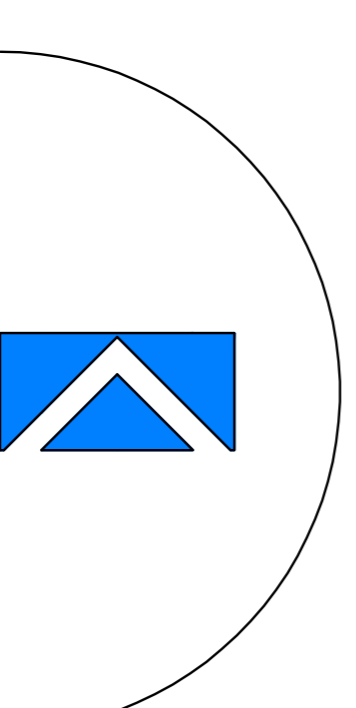

KENN SCADDAN ASSOCIATES LTD
ARCHITECTS

CONCEPT HOUSE
38 INDEXTON GREEN, NORTH END
PORTSMOUTH, HAMPSHIRE PO2 8AA
TELEPHONE 023 5087 2818
FACSIMILE 023 5087 8818
EMAIL: info@kennscaddan.co.uk

PROJECT
Proposed Development:
North Town,
Aldershot, Hants

DRAWING TITLE
16 FLAT BLOCKS
ELEVATIONS

Date	July 2009	Drawn by	RJK
Scale	1:100	Checked by	RJK
		Rev.	
		940-P0219	