






9 FLAT BLOCK - FRONT ELEVATION

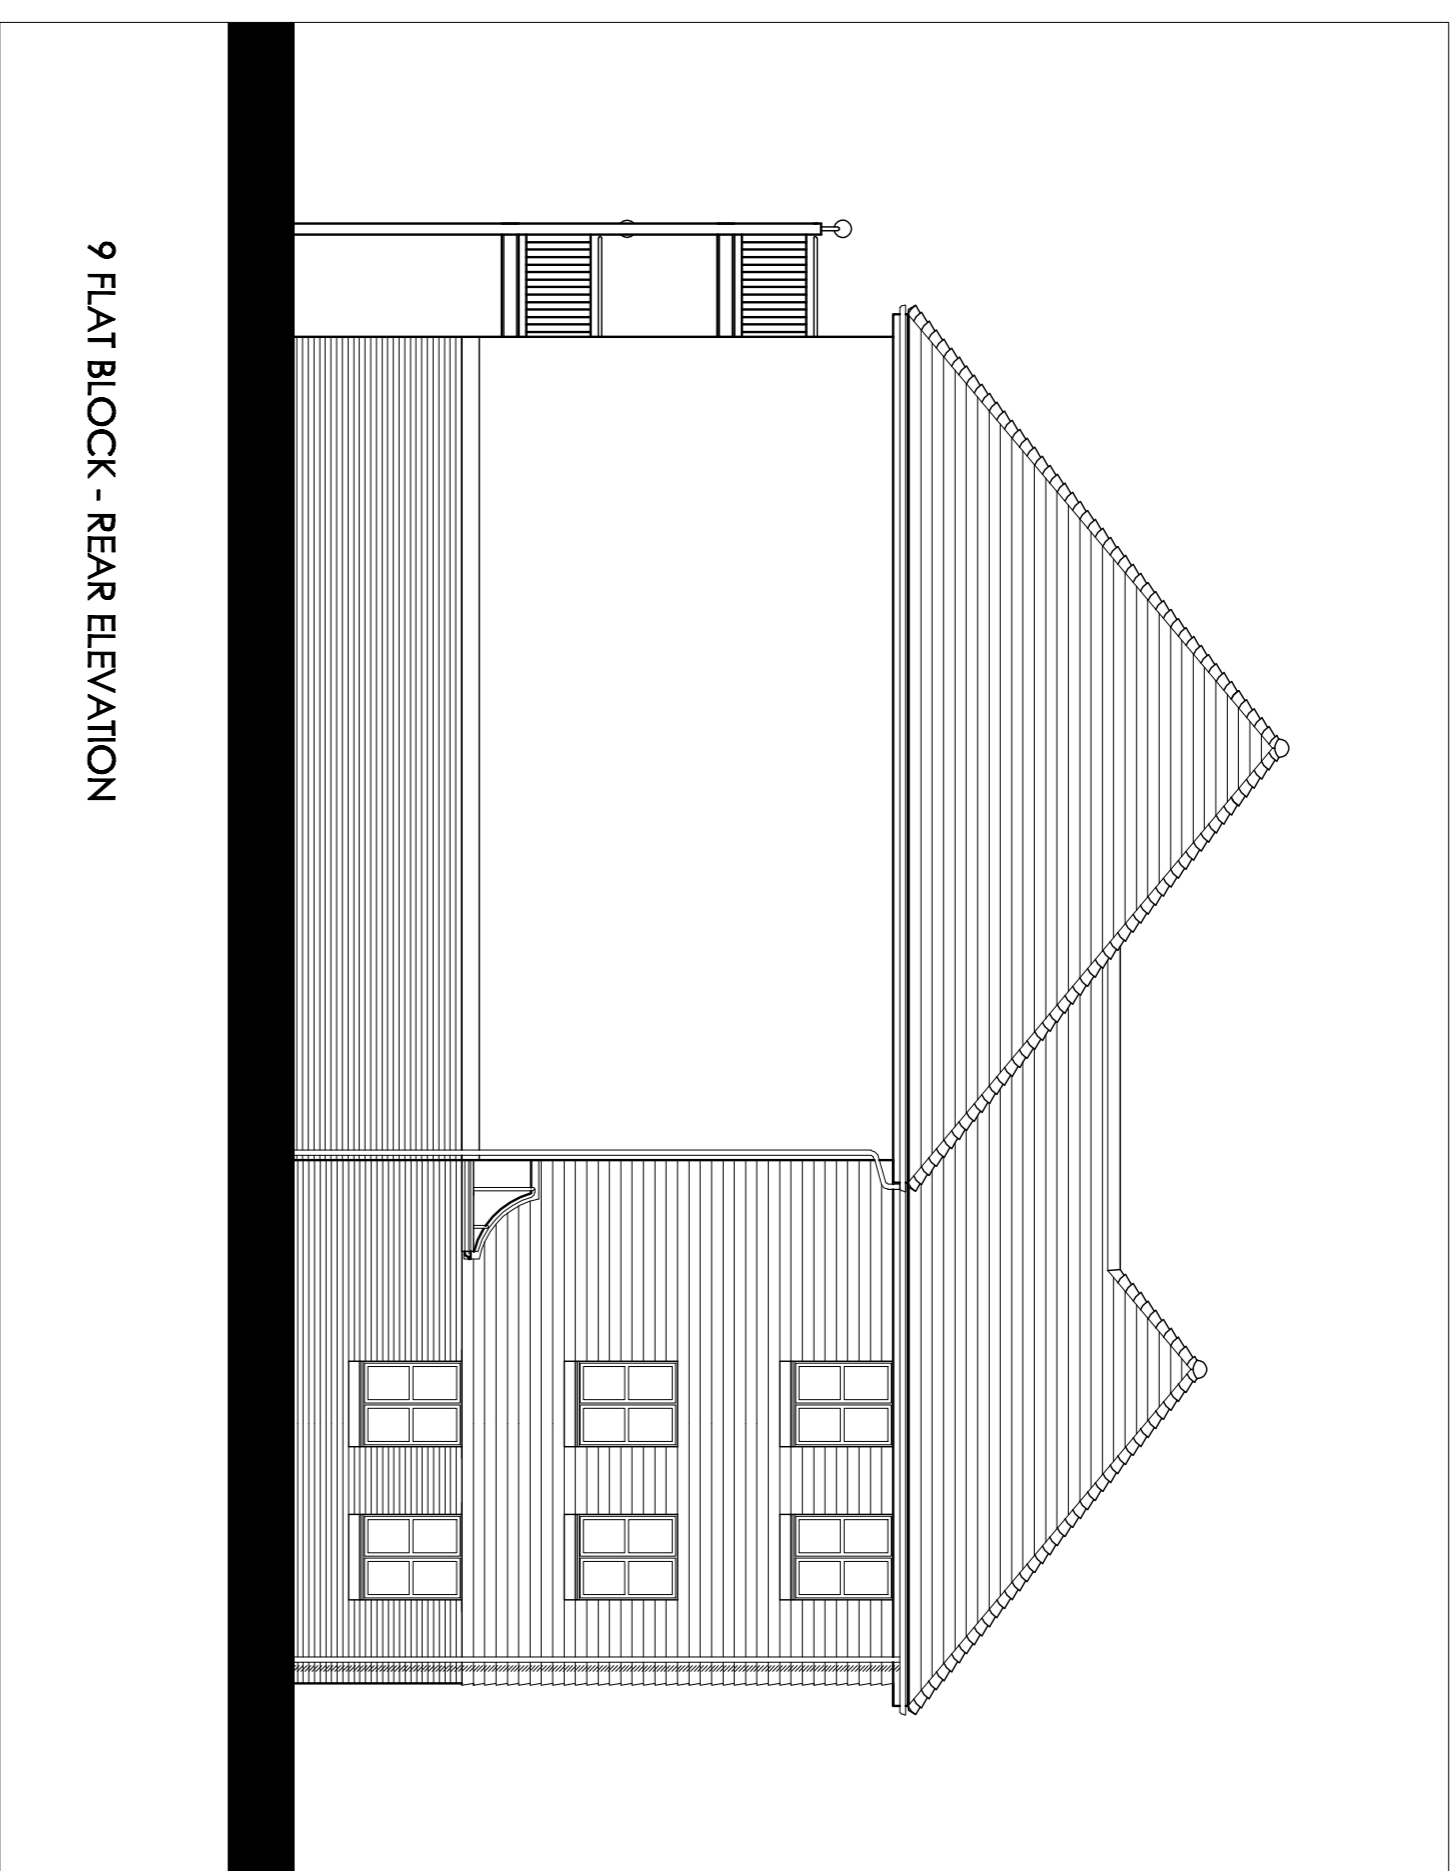


9 FLAT BLOCK - REAR ELEVATION

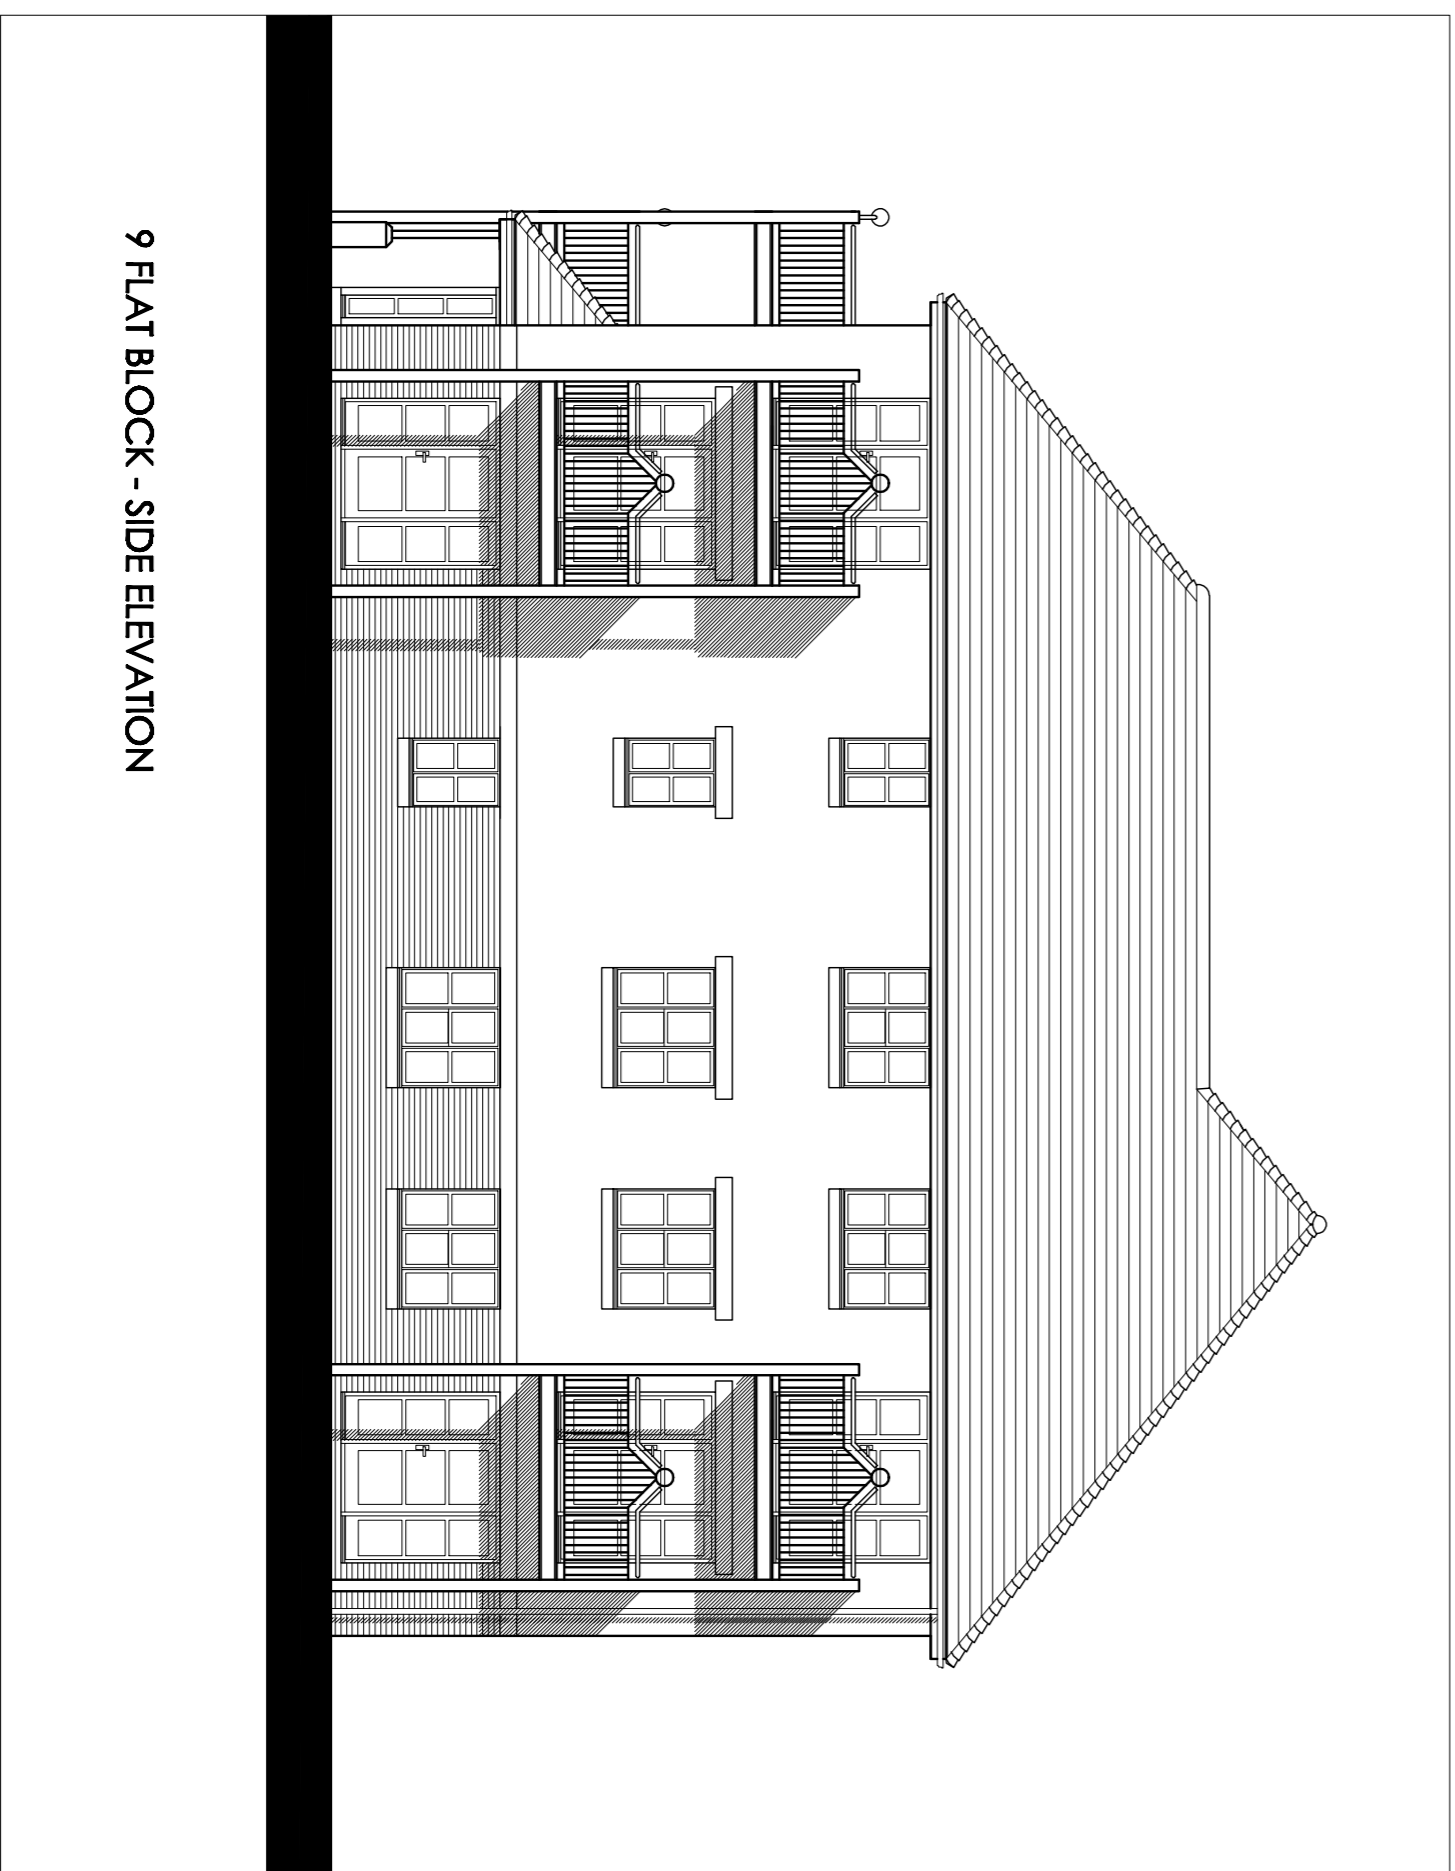

9 FLAT BLOCK - SIDE ELEVATION

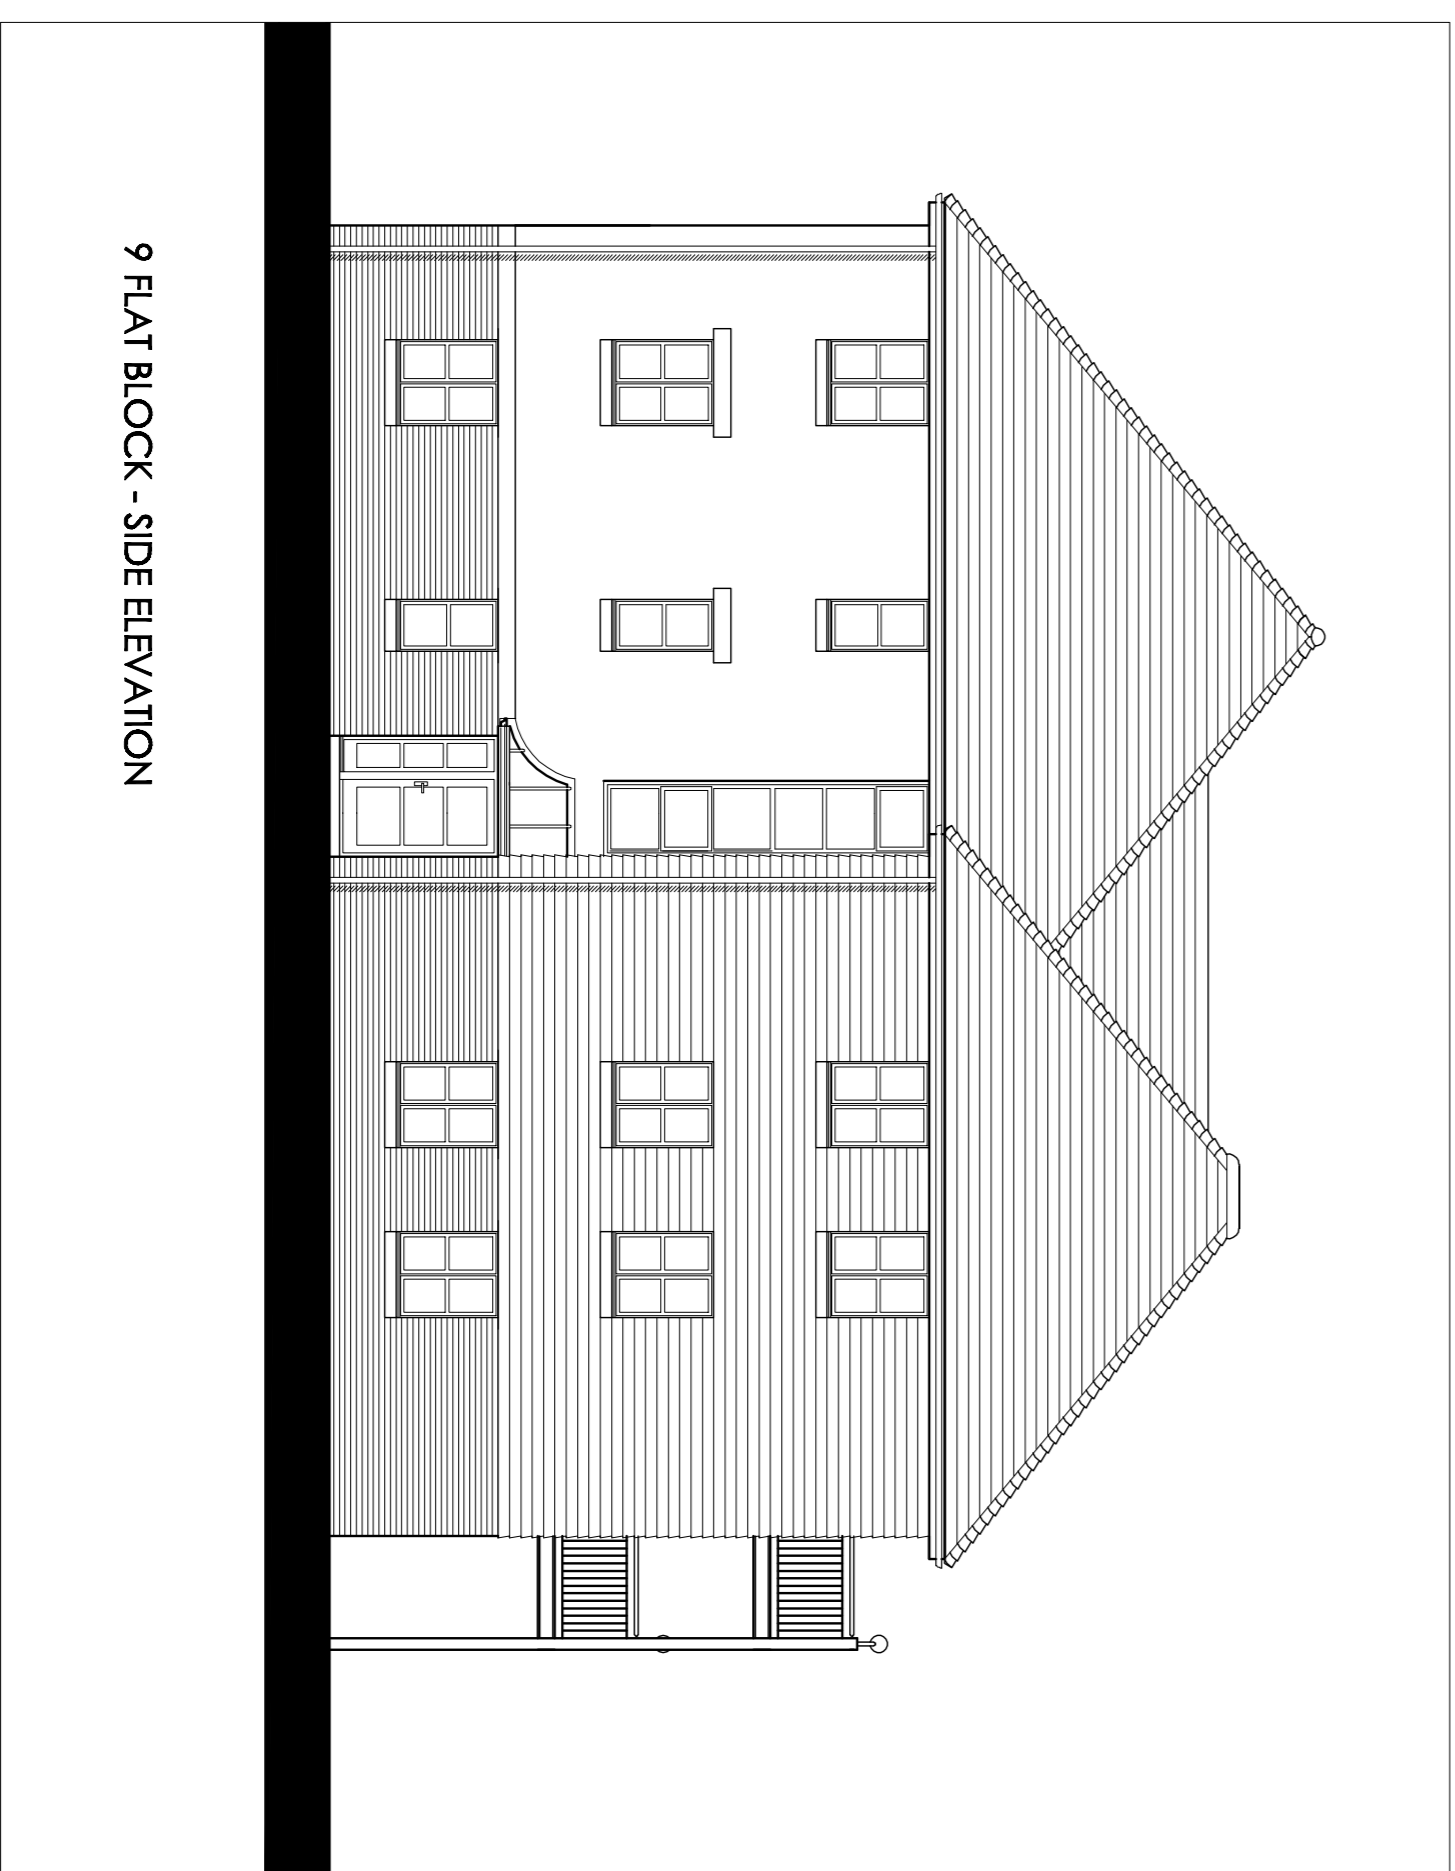

9 FLAT BLOCK - SIDE ELEVATION

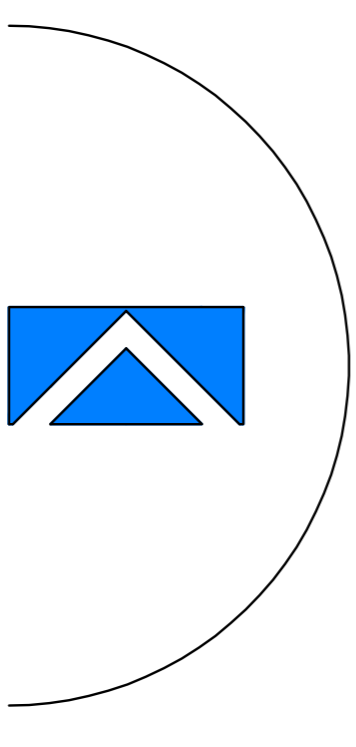

KENN SCADDAN ASSOCIATES LTD
ARCHITECTS

CONCEPT HOUSE
38 KINGSTON CRESENT, NORTH END
PORTSMOUTH, HAMPSHIRE PO2 8AA
TELEPHONE 023 8277 2818
FACSIMILE 023 8277 8618
E-MAIL: info@kennscaddan.co.uk

PROJECT
Proposed Development:
North Town,
Aldershot, Hants

DRAWING TITLE
9 FLAT BLOCK
ELEVATIONS

Date	Drawn by
July 2009	RJK
Scale 1/41	Drawing No.
1:100	940-P0221