




GROUND FLOOR PLAN

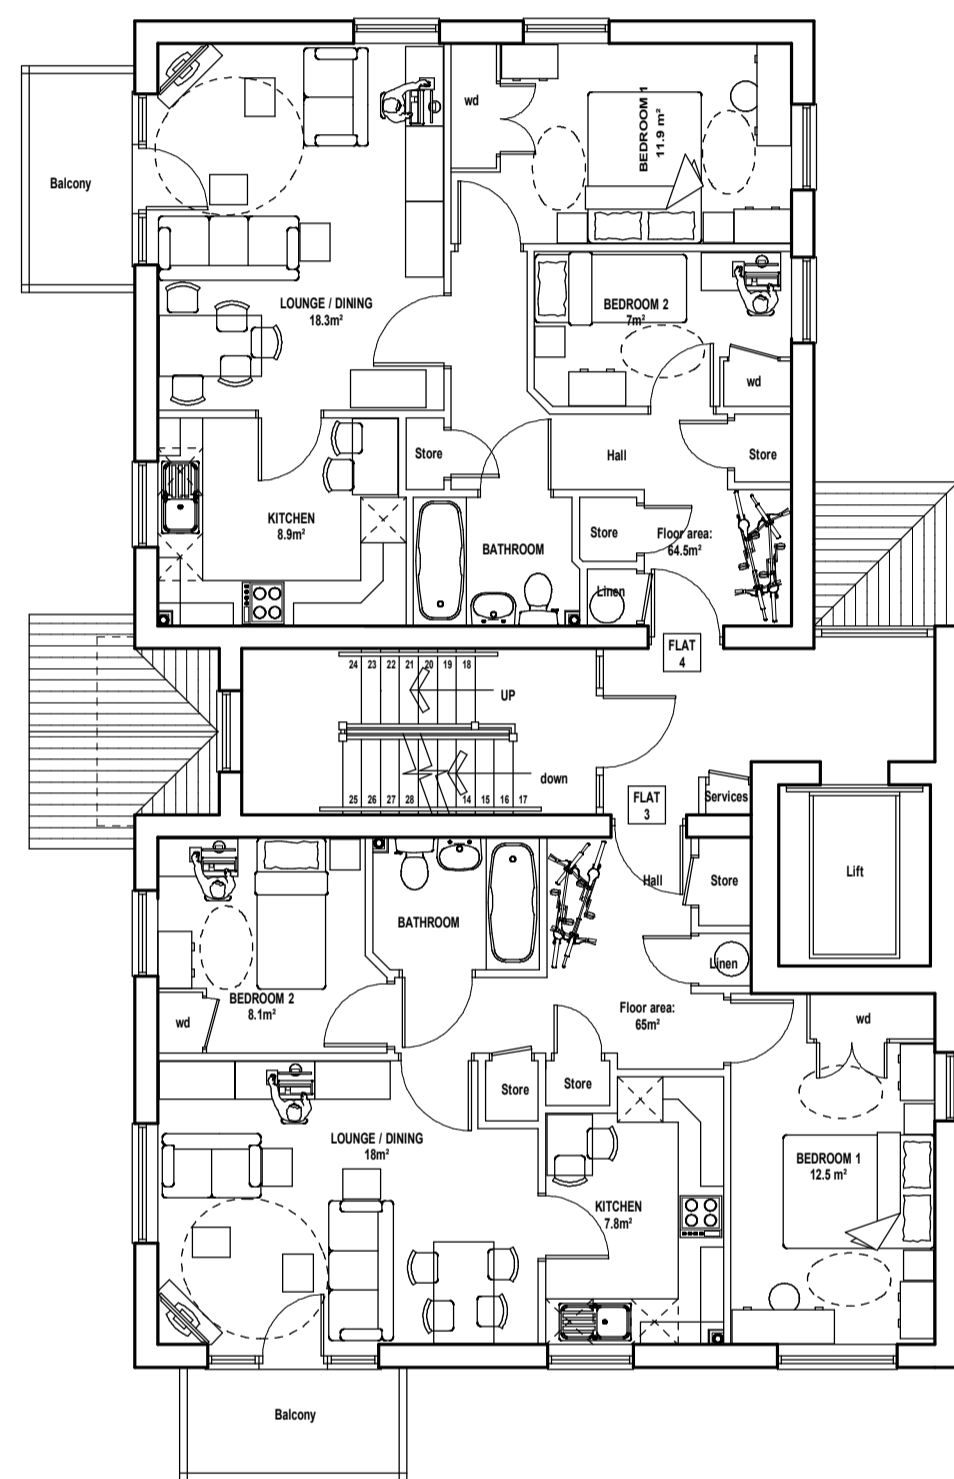

FIRST FLOOR PLAN

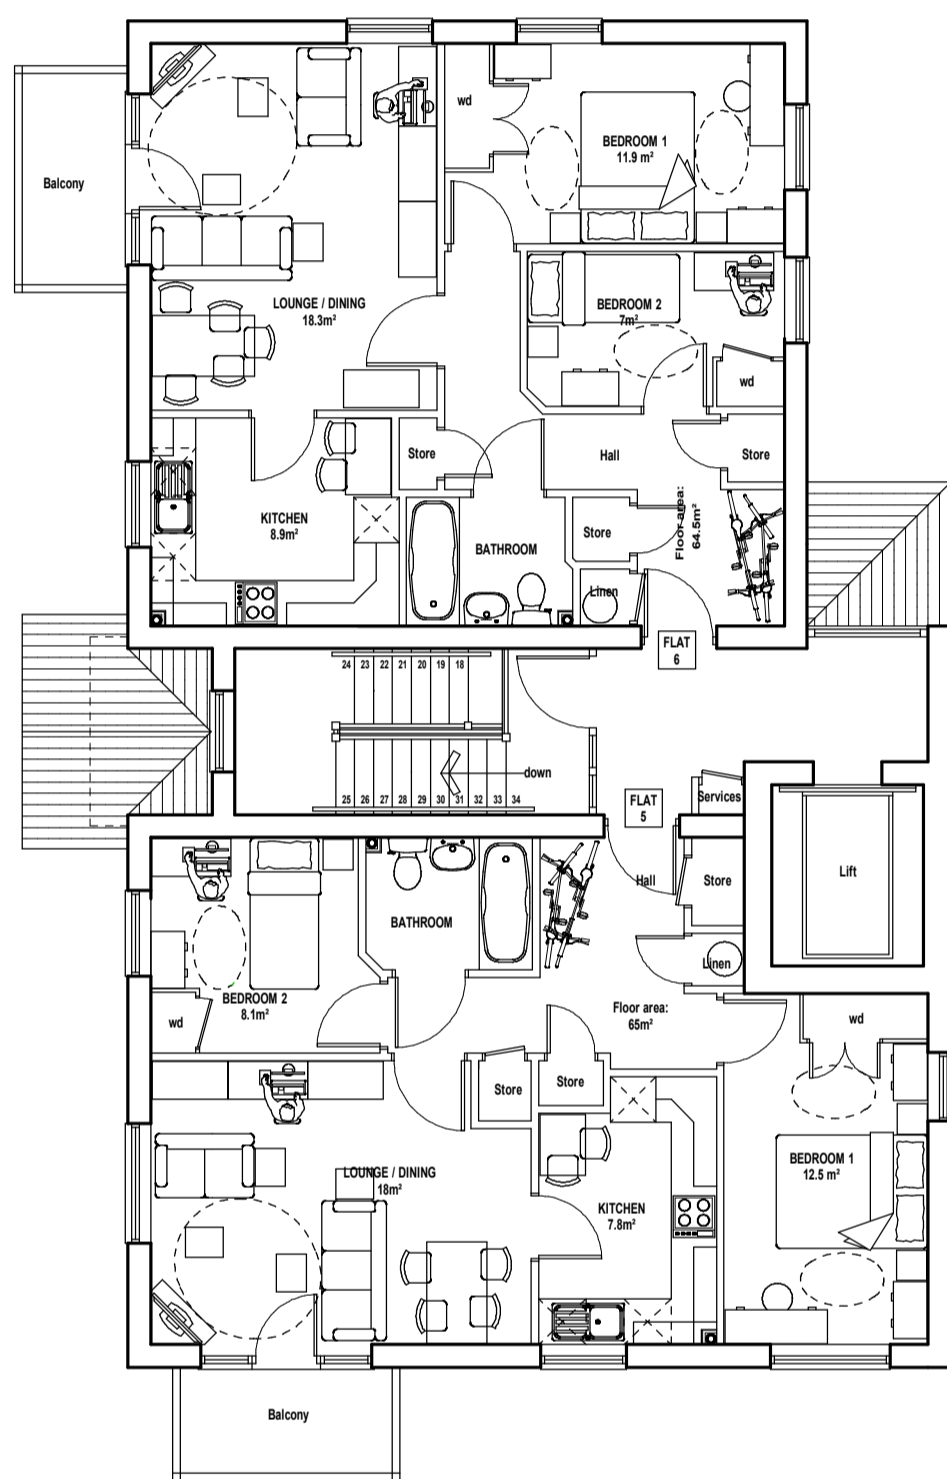

SECOND FLOOR PLAN

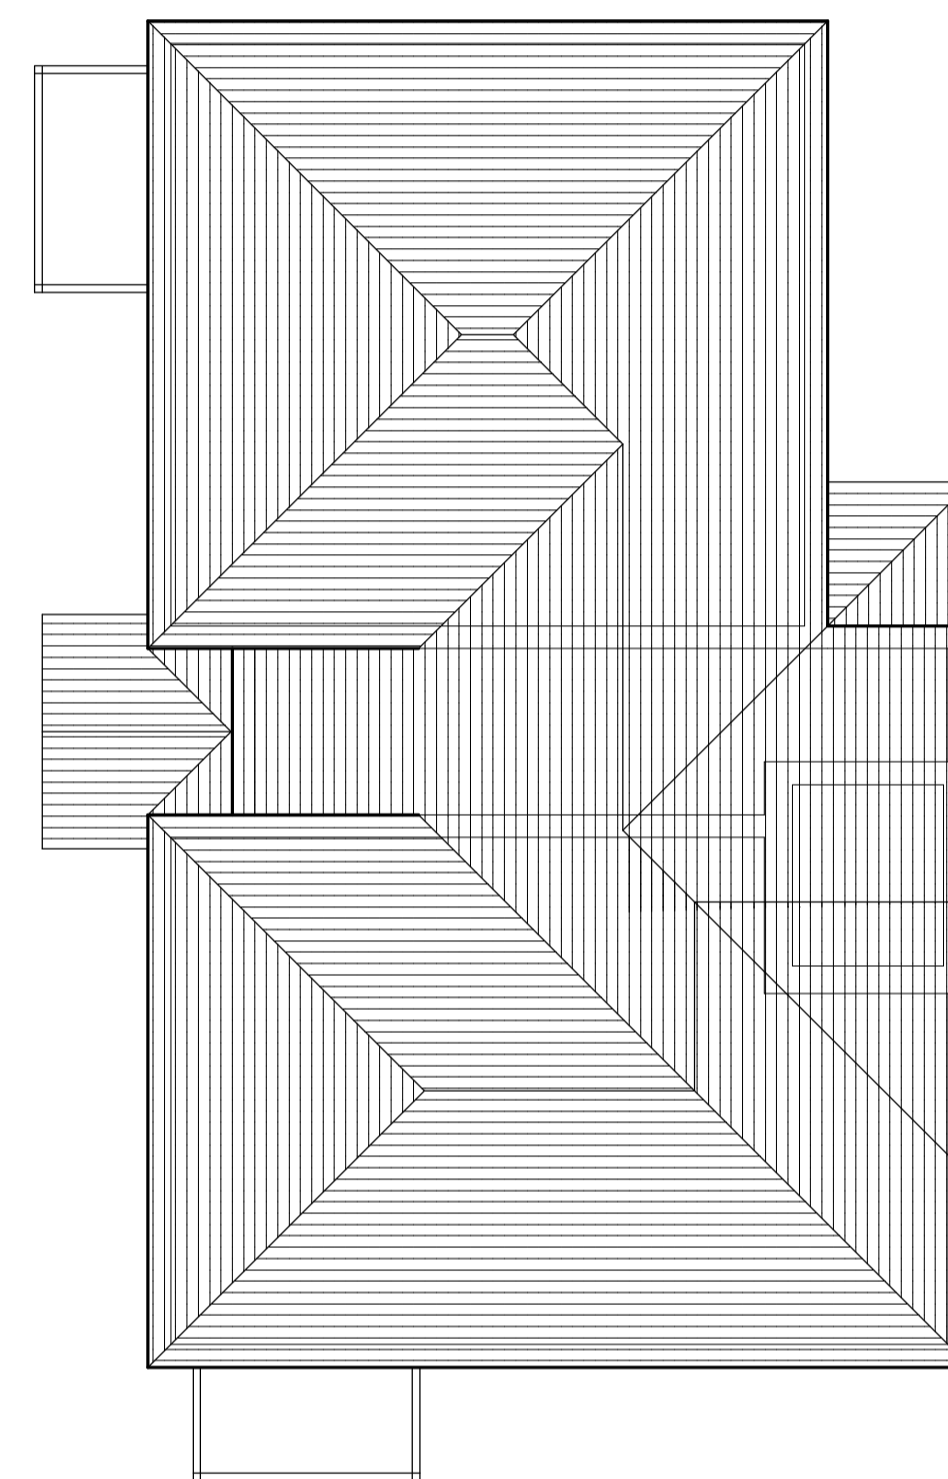

ROOF PLAN

6F FLATBLOCK : PLANS

Scale : 1:100



CONCEPT HOUSE  
35 KINGSTON CRESCENT, NORTH END  
PORTSMOUTH, HAMPSHIRE PO2 8AA  
TELEPHONE 023 9267 3618  
FACSIMILE 023 9267 9819

PROJECT  
**Proposed Redevelopment  
North Town  
Aldershot, Hants**

DRAWING TITLE  
**6 FLAT BLOCK PLANS**

Date: JULY 2009 Drawn by: PJLD  
Scale: 1:100 Drawing No.: 940-PD-222 REV: