




6 FLAT BLOCK - FRONT ELEVATION

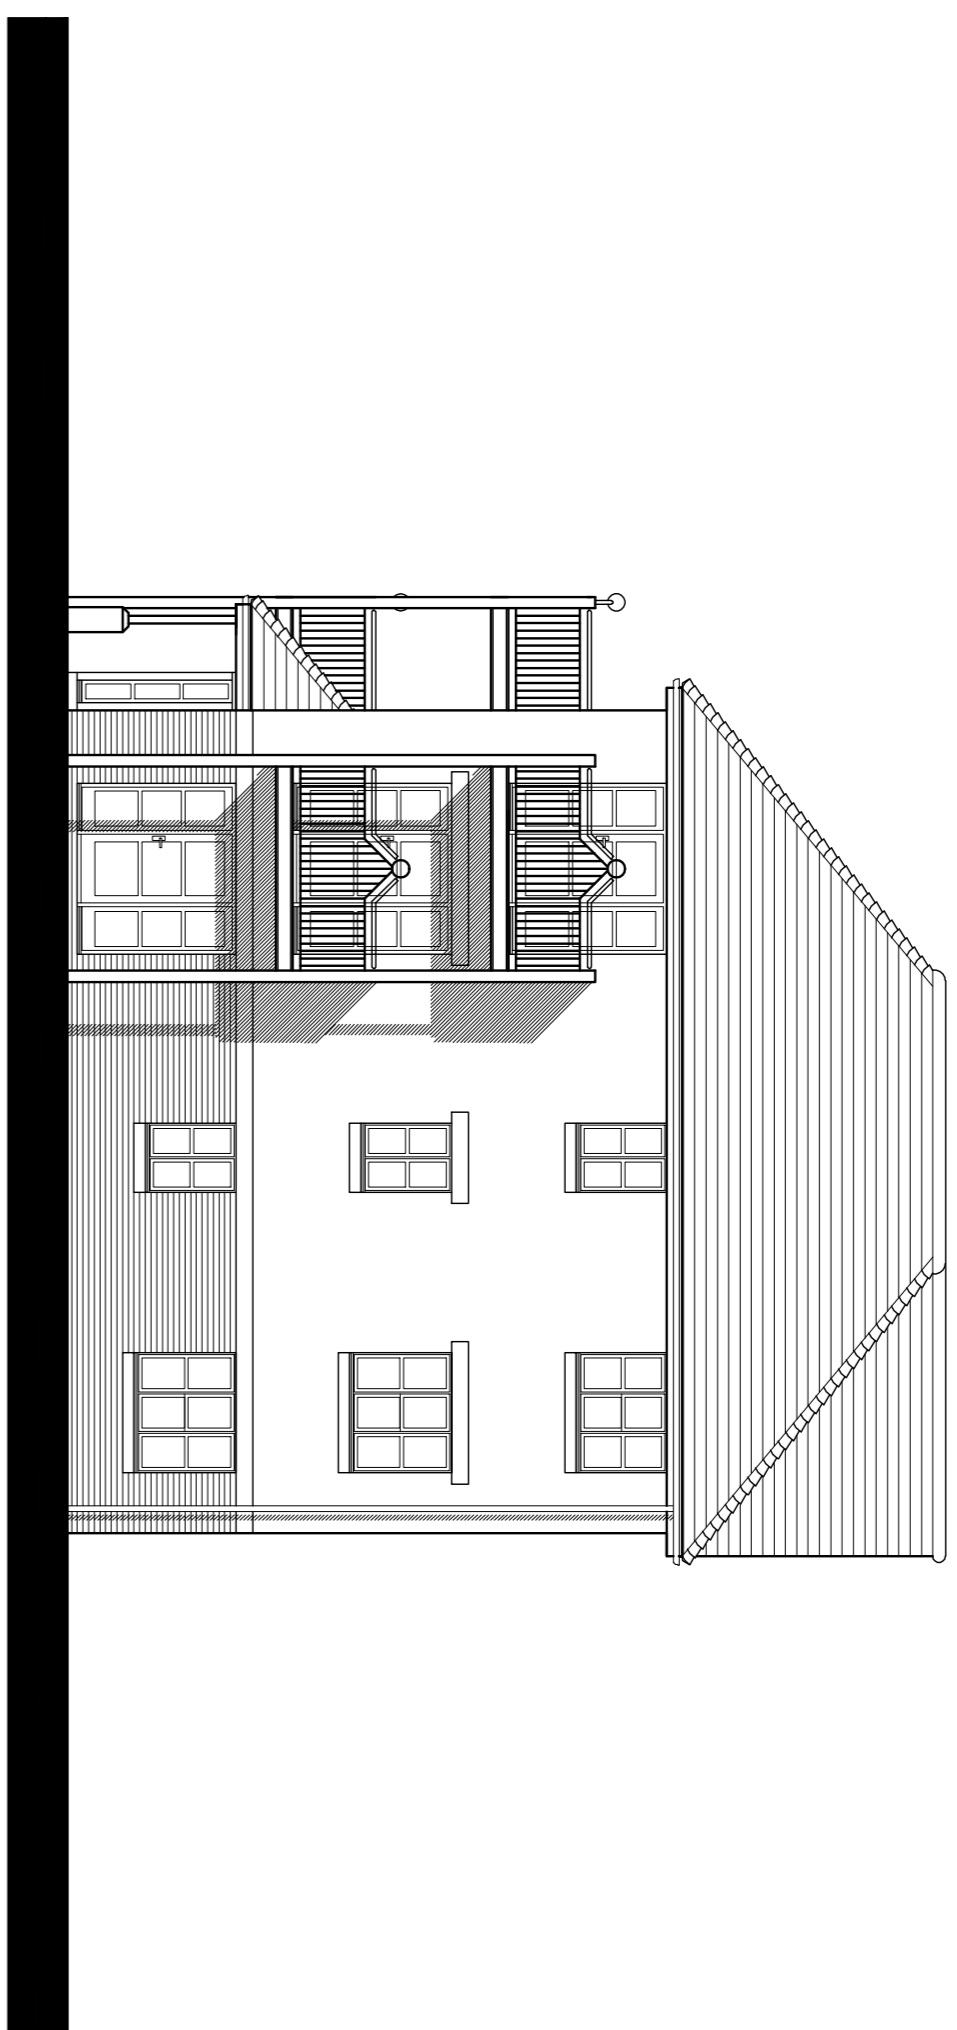

6 FLAT BLOCK - SIDE ELEVATION

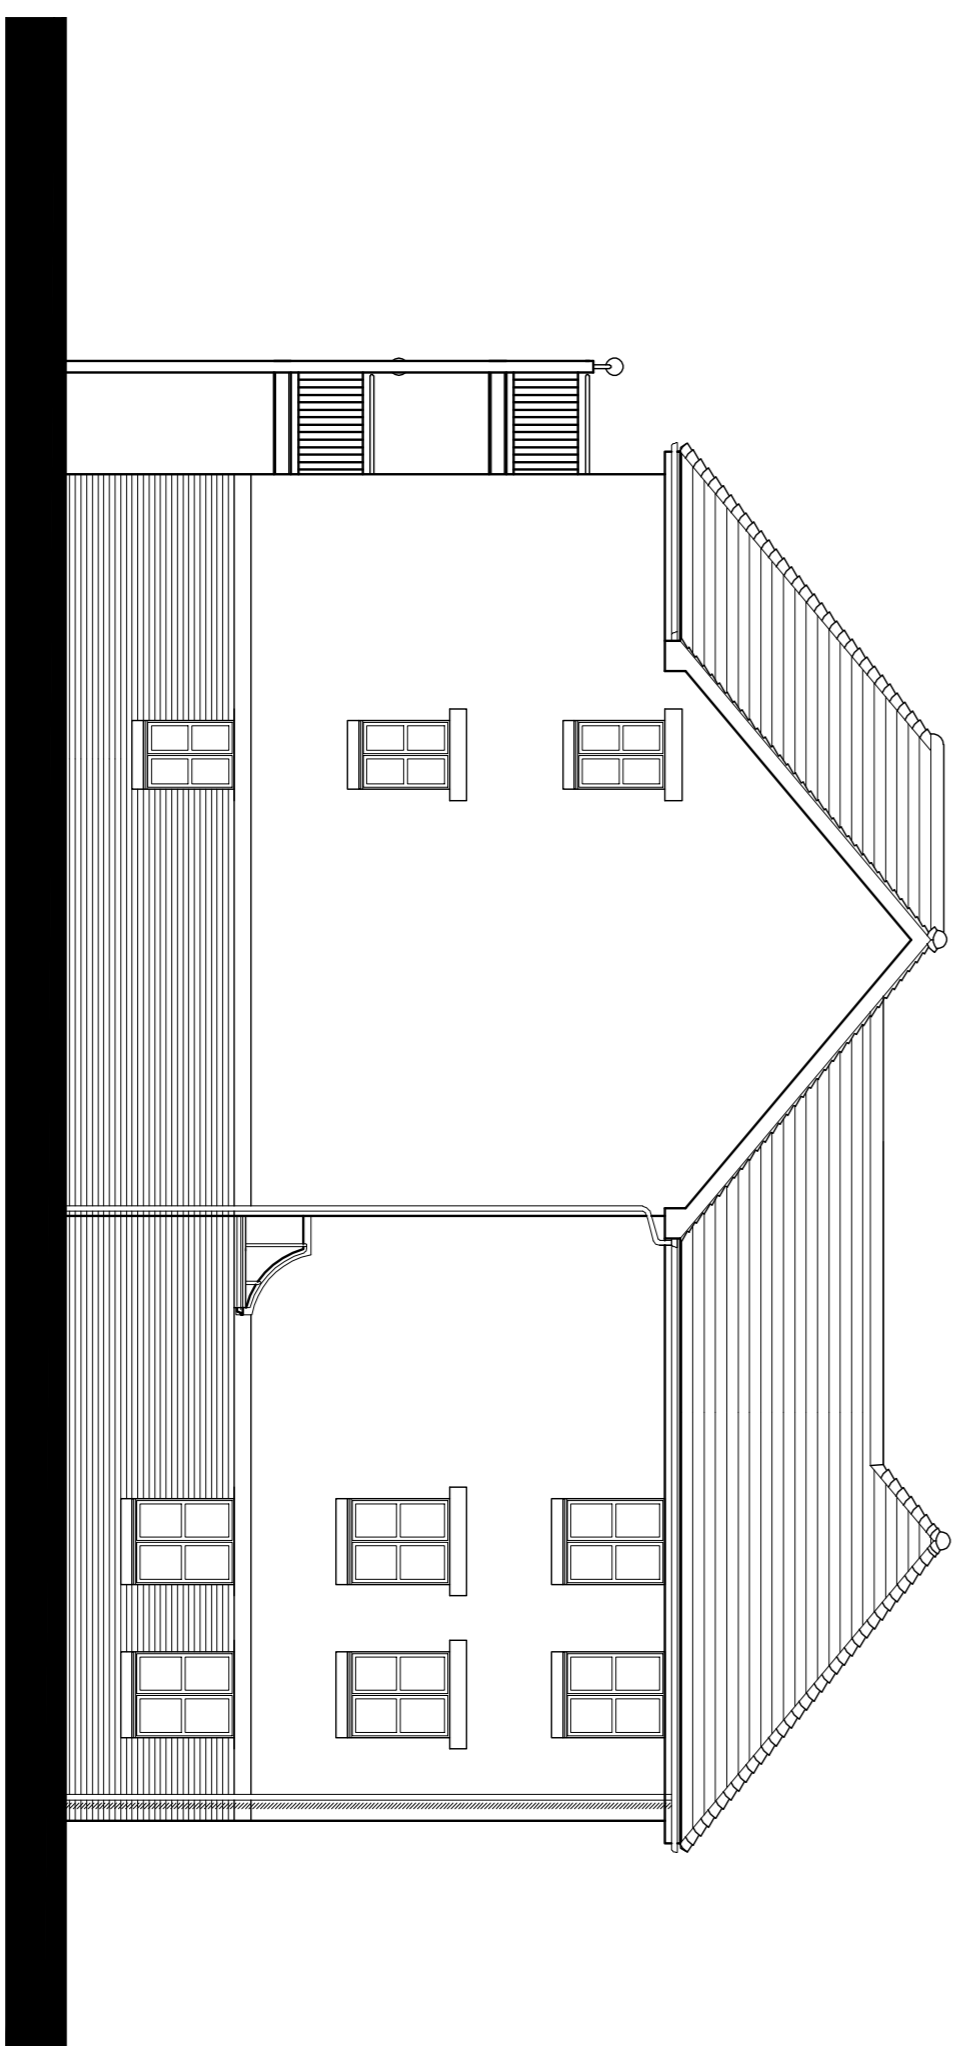

6 FLAT BLOCK - REAR ELEVATION

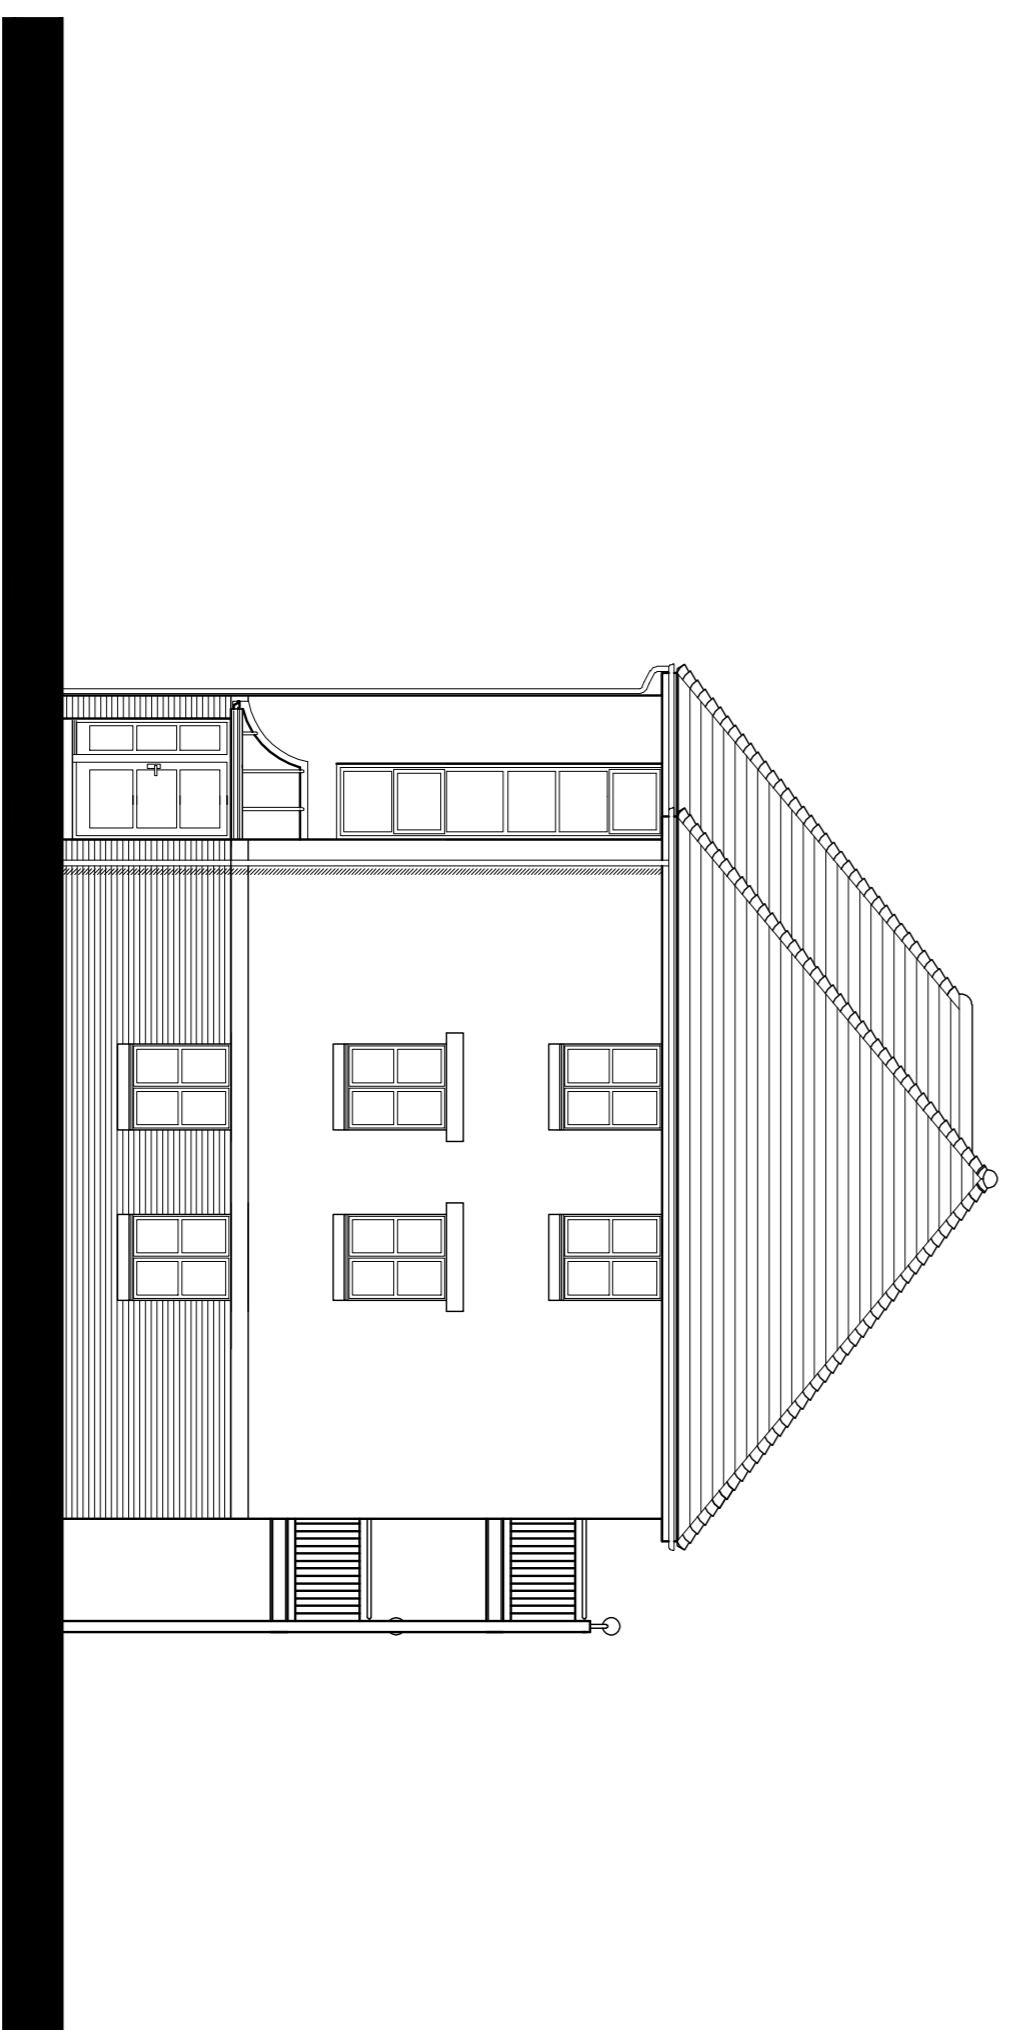

6 FLAT BLOCK - SIDE ELEVATION



KENN SCADDAN ASSOCIATES LTD
ARCHITECTS

CONCEPT HOUSE
38 KINGSTON CRESCENT, NORTH END
PORTSMOUTH, HAMPSHIRE PO2 8AM
TELEPHONE 023 8267 2818
FACSIMILE 023 8267 8618
E-MAIL: info@kennscaddan.co.uk

PROJECT
Proposed Development:
North Town,
Aldershot, Hants

DRAWING TITLE
**6 FLAT BLOCK
ELEVATIONS**

Date	July 2009	Drawn by	RJK
Scale	A1	Checked by	RJK
Ratio	1:100	Rev.	-
		Project No.	940-PD223