



FRONT ELEVATION

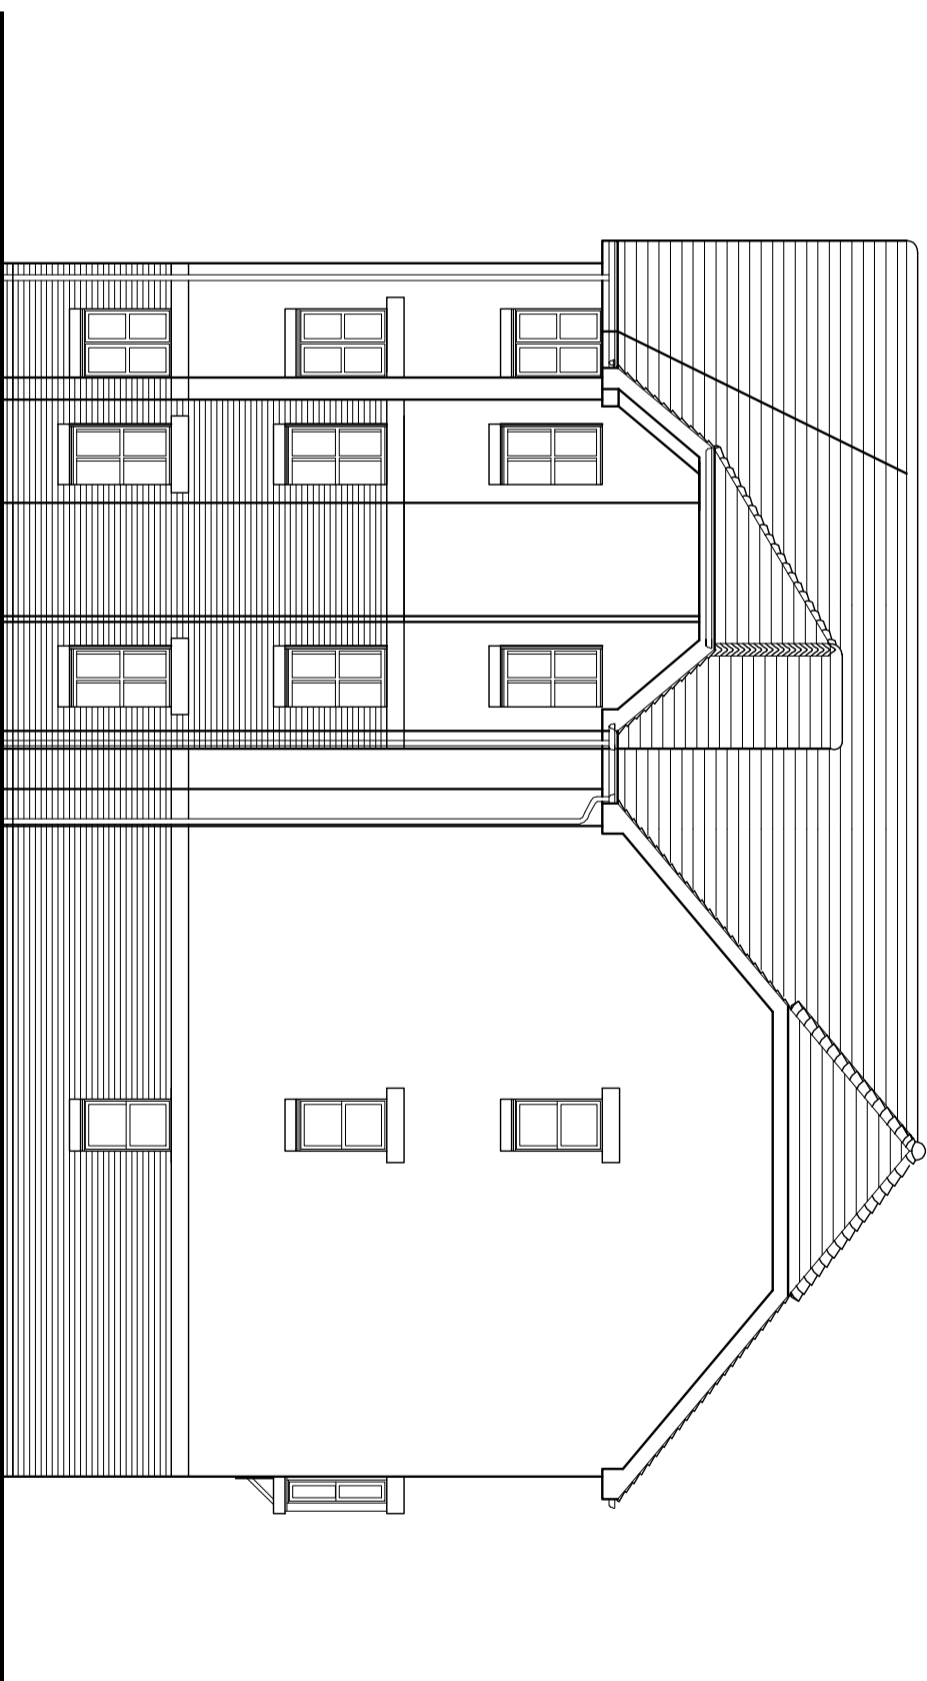

REAR ELEVATION

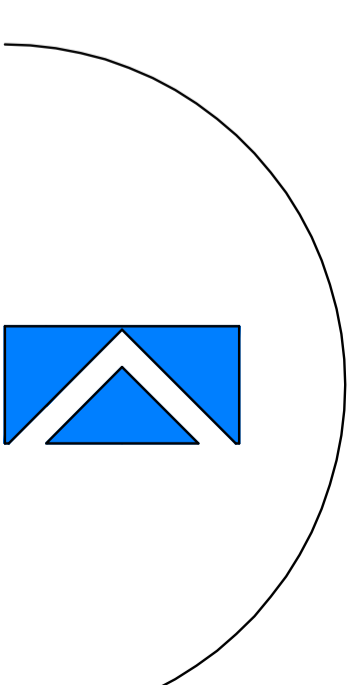

**KENN SCADDAN ASSOCIATES L1  
ARCHITECTS**

CONCEPT HOUSE  
35 KINGSTON CRESCENT, NORTH END  
FORTHSMOUTH, HAMPSHIRE PO2 8AA  
TELEPHONE 023 8287 3818  
FACSIMILE 023 8287 9819  
E-MAIL: info@kennscaddan.co.uk

**PROJECT**  
**Proposed Development:**  
North Town  
Aldershot, Hants

**DRAWING TITLE**  
**6 FLAT BLOCK  
ELEVATIONS**

Date	July 2009	Drawn by	CRM
Scale @ A2	1:100	Drawing No.	940-PD225
		Rev.	-