


GENERAL NOTES:


- This drawing has been produced as a guide, and is subject to further detailed information being provided, including but not limited to a full topographical survey, service enquires and an arboriculture study.

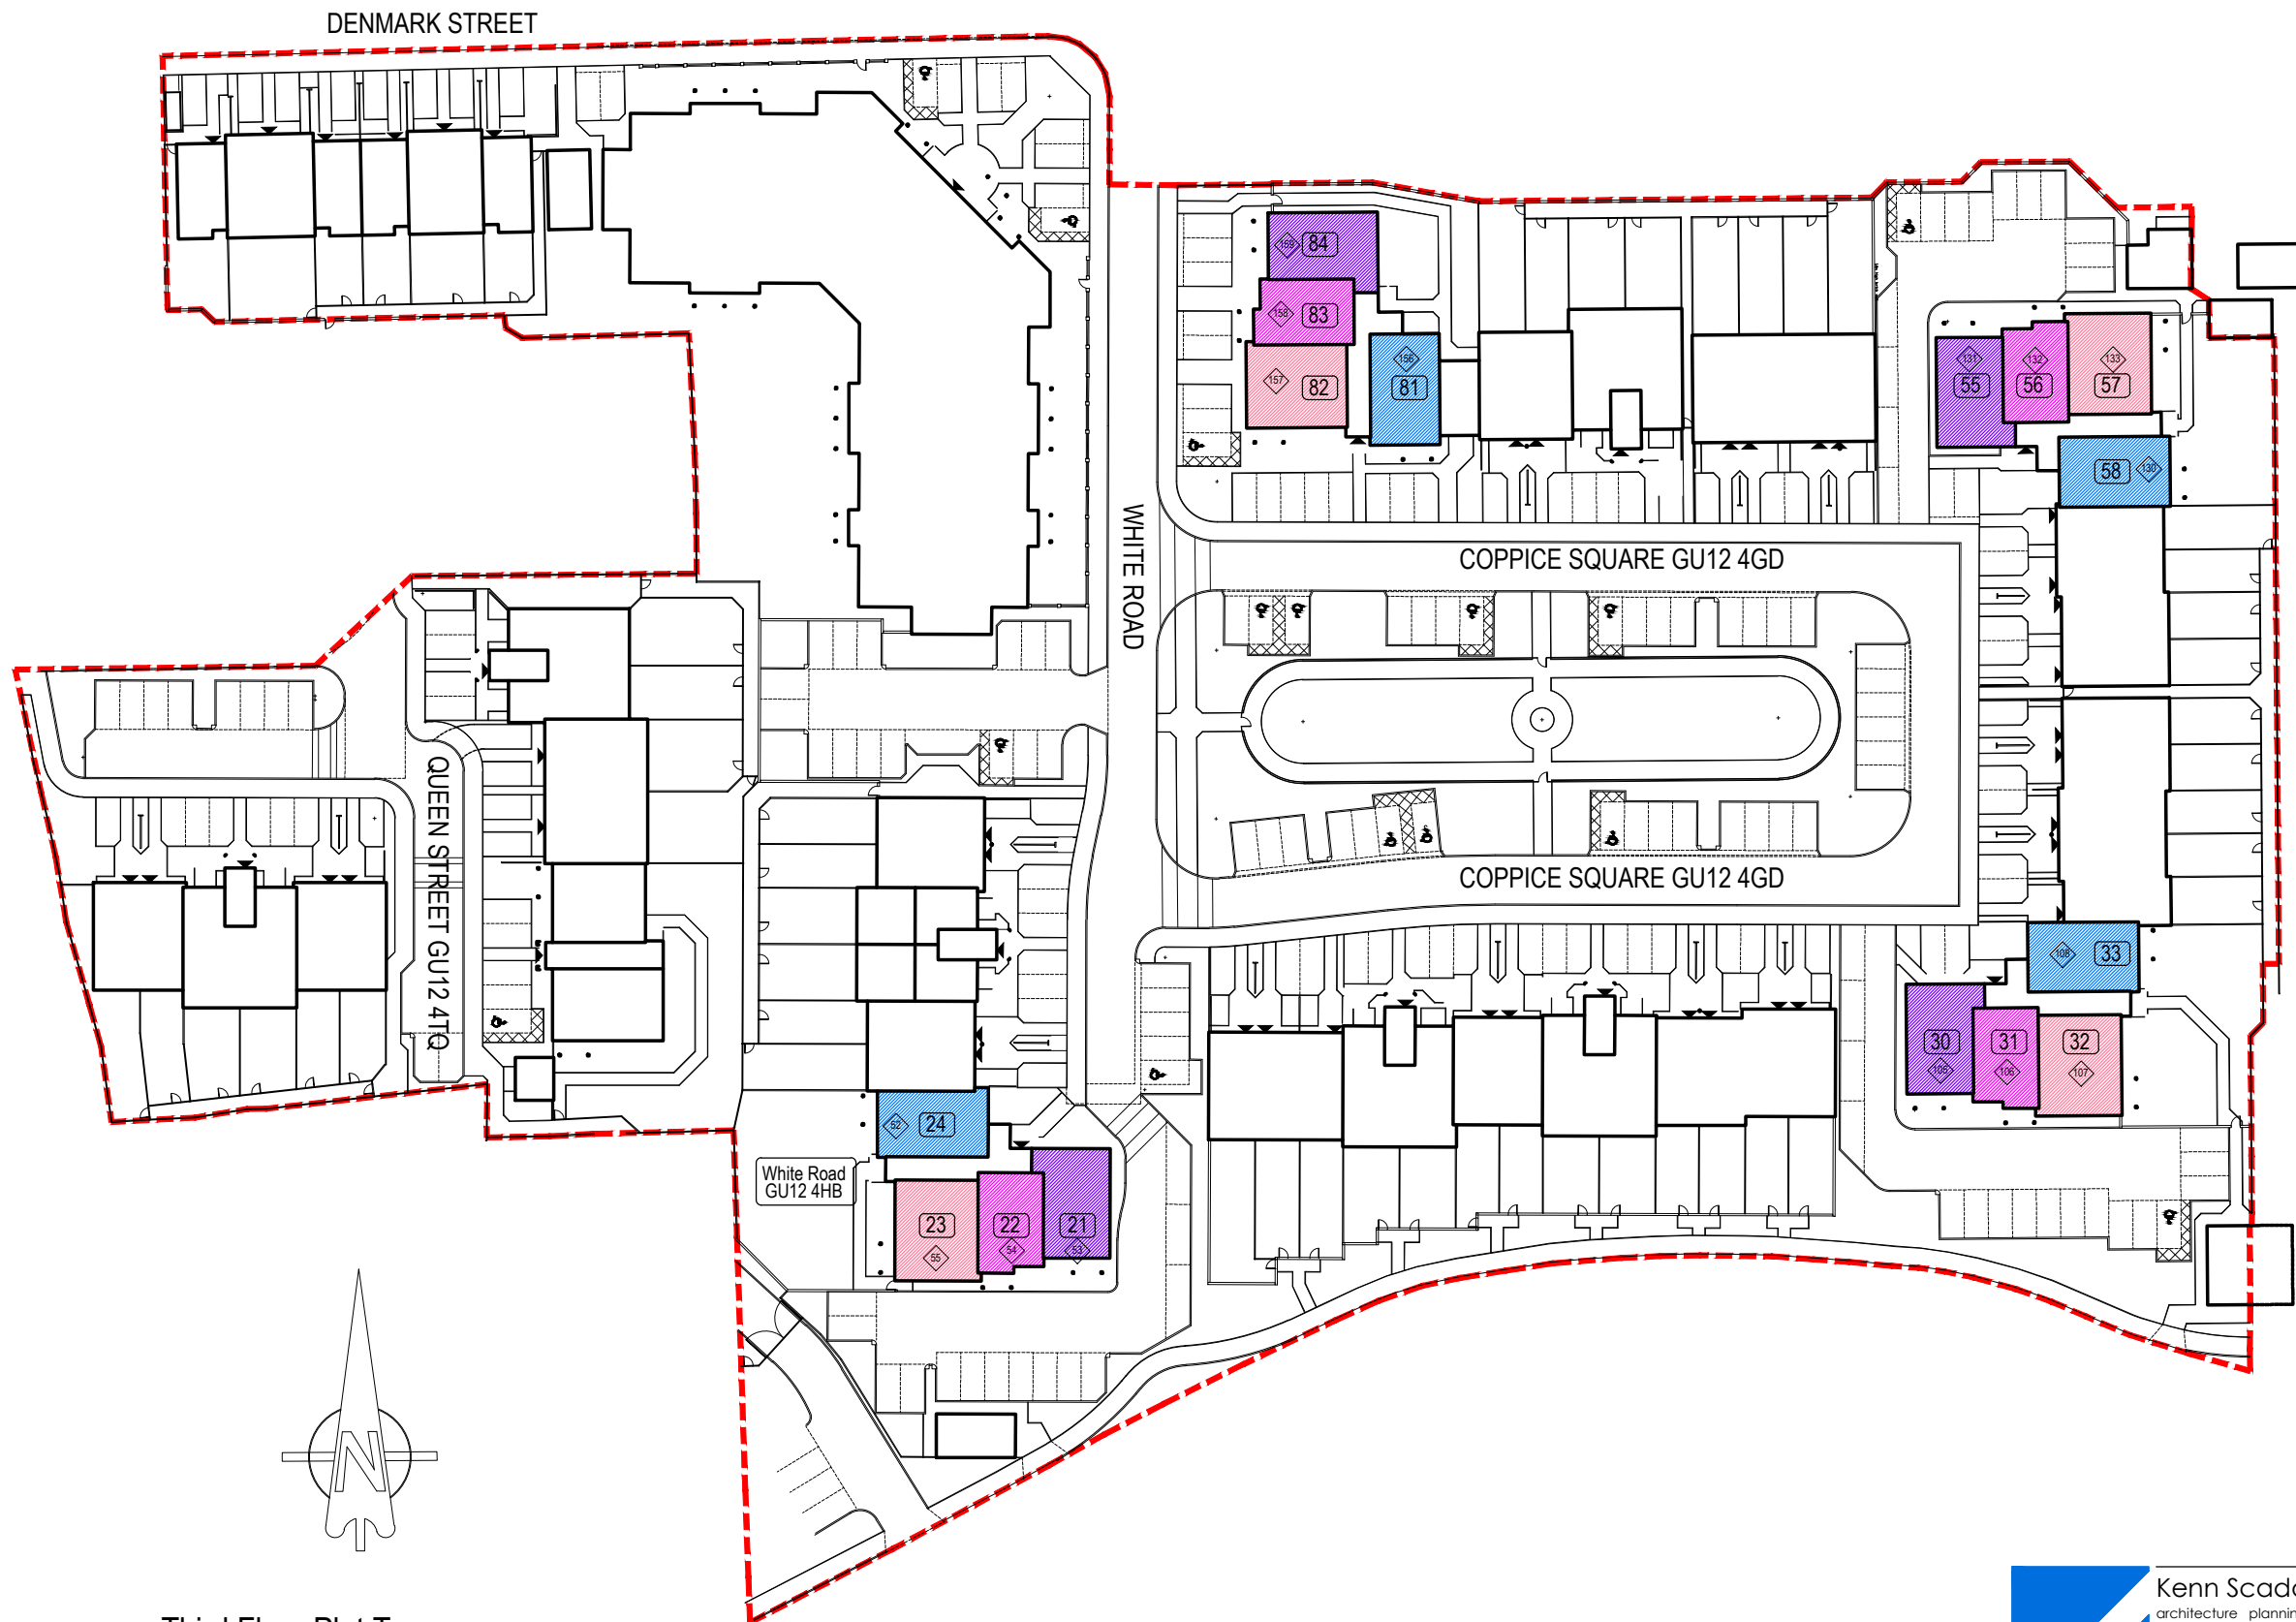

Legend

- House Type A
- House Type B
- House Type C
- House Type D
- House Type D1
- Maisonette Grnd Floor Entrance
- Maisonette First Floor Entrance
- Flat Type A
- Flat Type B
- Flat Type C
- Flat Type D
- Flat Type E
- Flat Type F
- Flat Type G
- Flat Type H
- Flat Type J
- Flat Type K
- Alma House Type A
- Alma House Type B
- Alma House Type C
- Postal Number
- Site Plot Number

Note:
This drawing should be used as a guide only. Refer to working drawing elevations and details for the exact level and position of material changes and appropriate junctions.

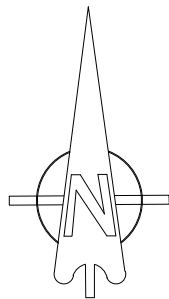

Third Floor Plot Types

PRELIMINARY

	Kenn Scaddan Associates Ltd		CONCEPT HOUSE, 35 KINGSTON CRESCENT, NORTH END, PORTSMOUTH, HAMPSHIRE, PO2 8AA www.kscattd.co.uk	
	architecture planning design project management		T - 023 9267 3618 F - 023 9267 9819 E - info@kscattd.co.uk	
	PROJECT			
	North Town, Aldershot			
DRAWING TITLE				
Third Floor Plot Types				
Date	Drawn by	Scale	Drawing No.	Rev.
Oct 11	GB	nts A3	940 - SP103	D