




ELEVATION TO NORTH LANE SCALE 1:100



ELEVATION TO DENMARK STREET SCALE 1:100

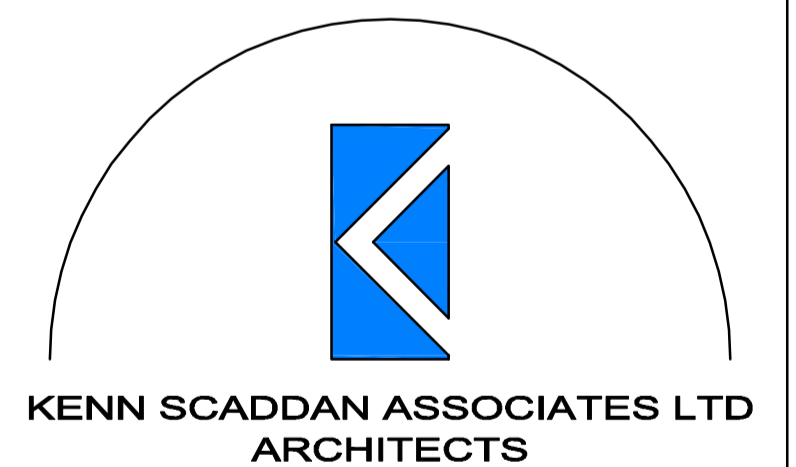

CONCEPT HOUSE
 35 KINGSTON CRESCENT, NORTH END
 PORTSMOUTH, HAMPSHIRE PO2 8AA
 TELEPHONE 023 9267 3618
 FACSIMILE 023 9267 9819
 E-MAIL: info@kennscaddanassoc.co.uk

PROJECT
 Proposed Development:
 North Town
 Aldershot, Hants

DRAWING TITLE
**RETAIL BLOCK 2
 ELEVATIONS**

Date	July 2009	Drawn by	LD
Scale @A1	1:100	Drawing No.	940-PD206
		Rev.	